


Section A-A

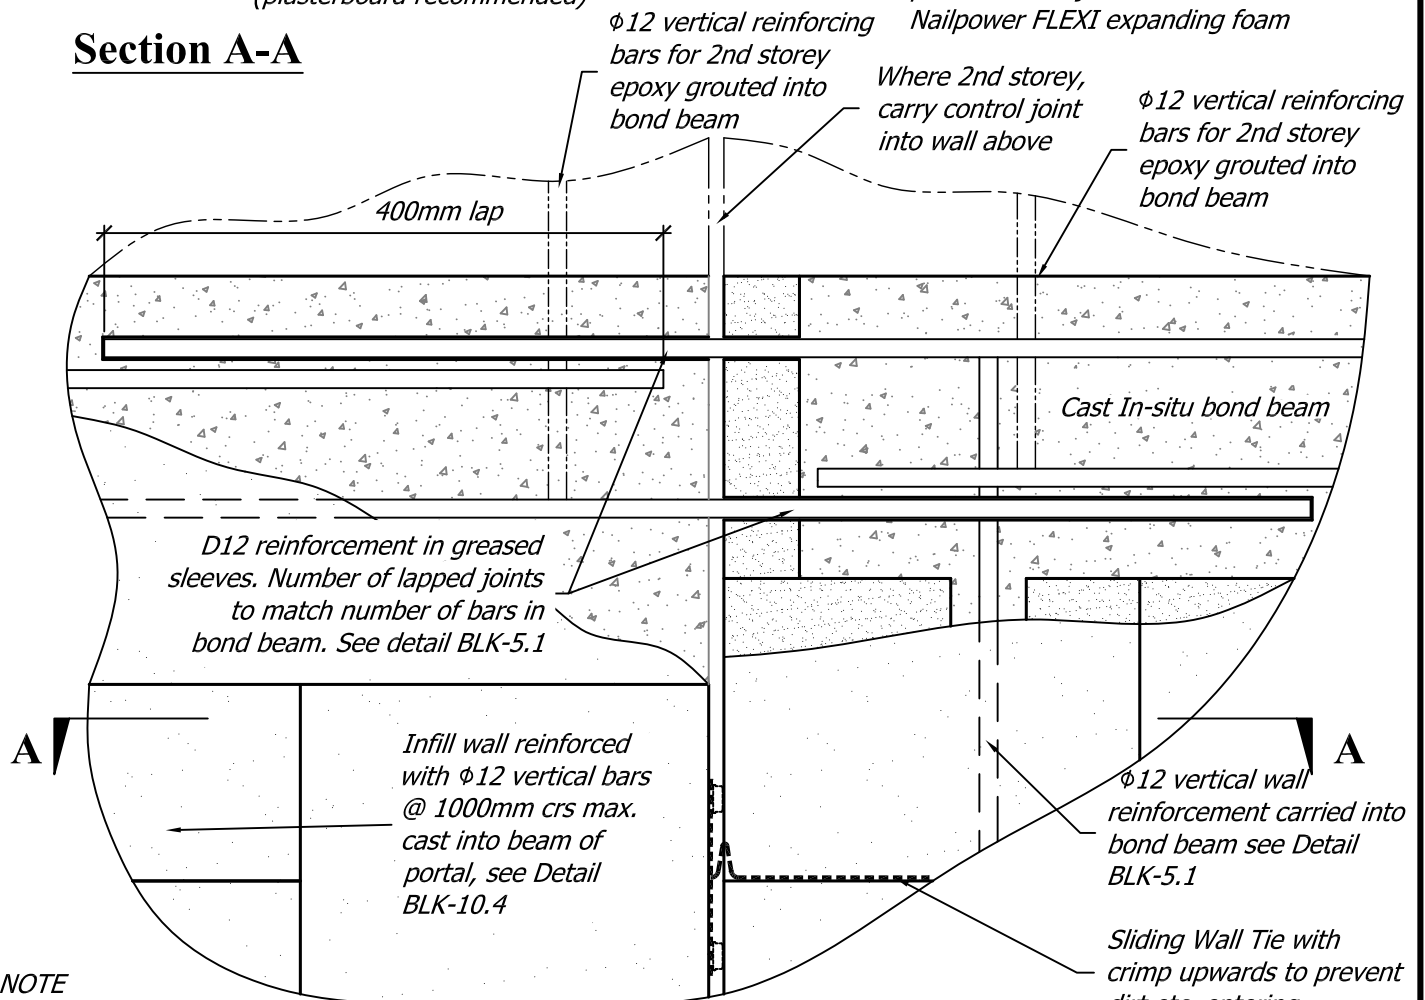

NOTE
See Detail BLK-10.4 for typical arrangement of Portal

Copyright © Superbuild International Ltd 2013

Supercrete™	Title: Typical Knee Detail for Concrete Portal Encased in Supercrete™ Block		
	BLOCK CONSTRUCTION	Date: September 2013	Scale: 1:5
		Detail No. BLK-10.6	
This drawing must be read in conjunction with the Supercrete Block Design Guide			