


Section at Head
Jamb section similar

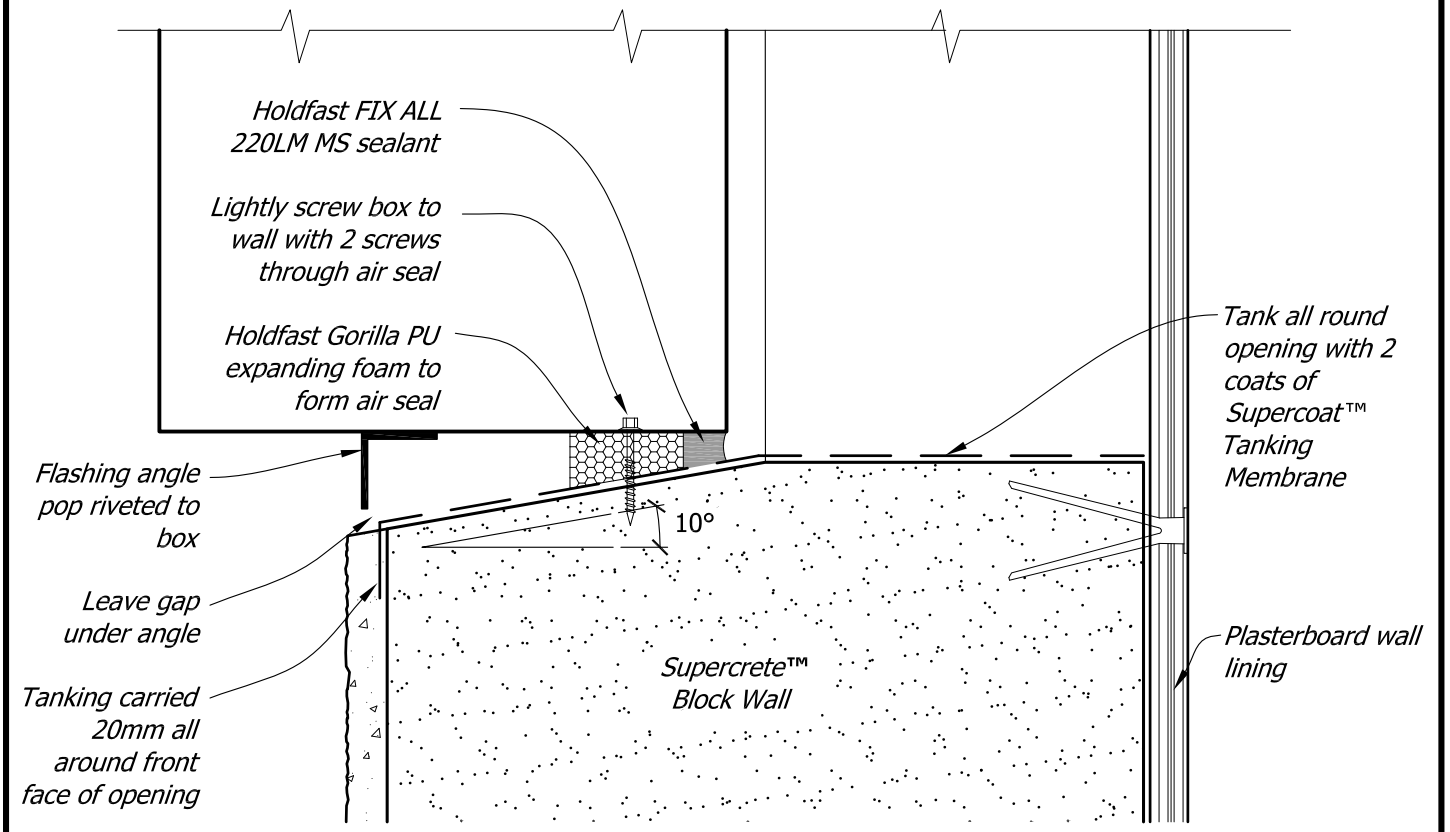

Section at Sill

Copyright © Superbuild International Ltd 2013

| | | | |
|---|--|---------------------|----------------------------|
| Supercrete™ | Title: Vertical Section Through Meter Box | | |
| | Date: September 2013 | Scale: 1 : 2 | Detail No. BLK-10.2 |
| BLOCK CONSTRUCTION | | | |
| This drawing must be read in conjunction with the Supercrete Block Design Guide | | | |